

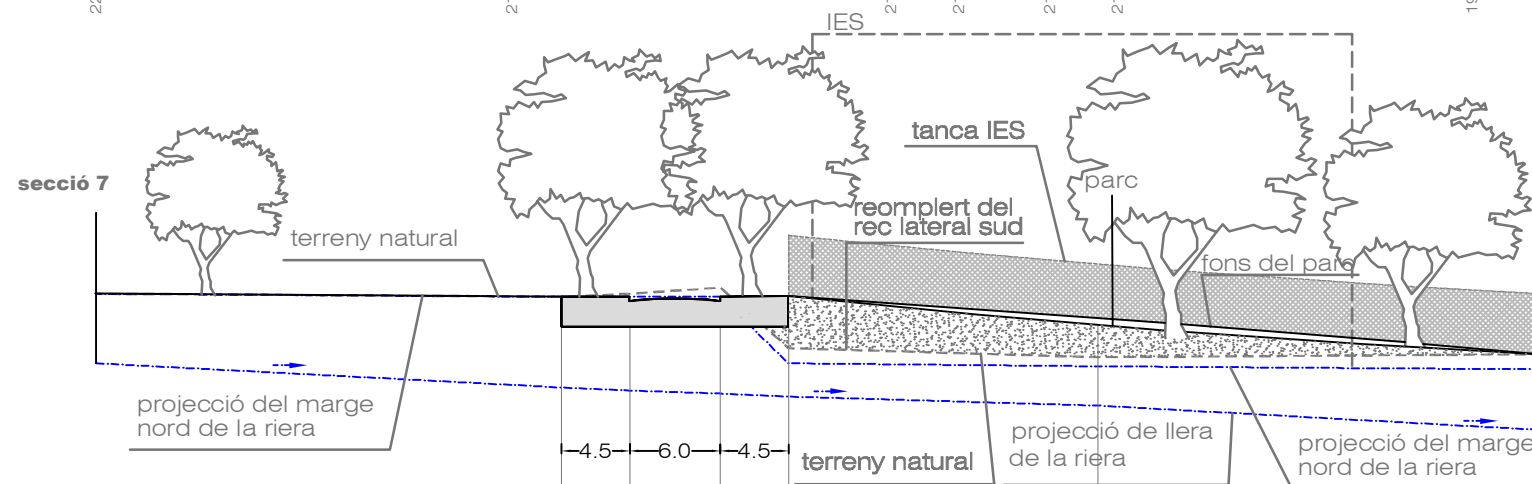



Distàncies a Origen											
Cotes Terraplè		0.0			25.05	29.55	35.55	40.05		63.48	
Cotes de Rasant reomplert	0.0	0.0			-1.00	-1.05	-1.05	-1.00	5.50%	0.80	2.76%
Cotes de Terreny natural	22.30	21.90			20.70	20.70	20.70	18.50		20.40	
Cotes de Terreny llera (projecció)	22.30	21.90			21.70	21.75	21.75	19.50		19.60	
Cotes de Terreny marge sud (projecció)	19.50	18.60			18.50	18.40	18.30	18.20		17.80	
	22.30	21.90			21.70	21.75	21.75	21.75		19.60	

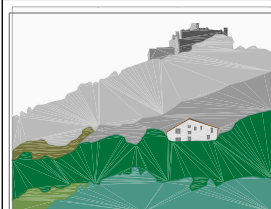

Distàncies a Origen											
Cotes Terraplè		30.80	35.30	41.30	45.80			66.27			
Cotes de Rasant reomplert	0.0	-1.00	-1.10	-1.30	-1.00	4.64%		1.05	3.60%		
Cotes de Terreny natural	21.30	20.25	20.20	20.10	20.50			20.25			
Cotes de Terreny llera (projecció)	21.30	21.25	21.30	21.40	21.50			19.20			
Cotes de Terreny marge sud (projecció)	19.00	18.50	18.40	18.30	18.25			17.90			
	21.30	21.20	21.25	21.25	19.00			18.90			

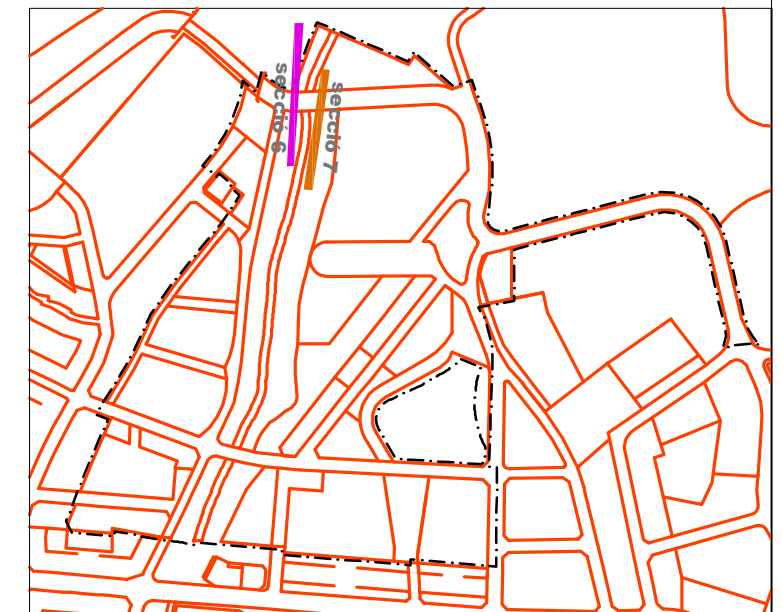

escala h:1/500
escala v:1/250

 

ajuntament de palafolls

pla parcial urbanístic
sector 29, vall de la riera burgada

arquitecte, joseph-ramon amer i elies

definició del
parc de la riera

plànol nombre

28

data

novembre 2013