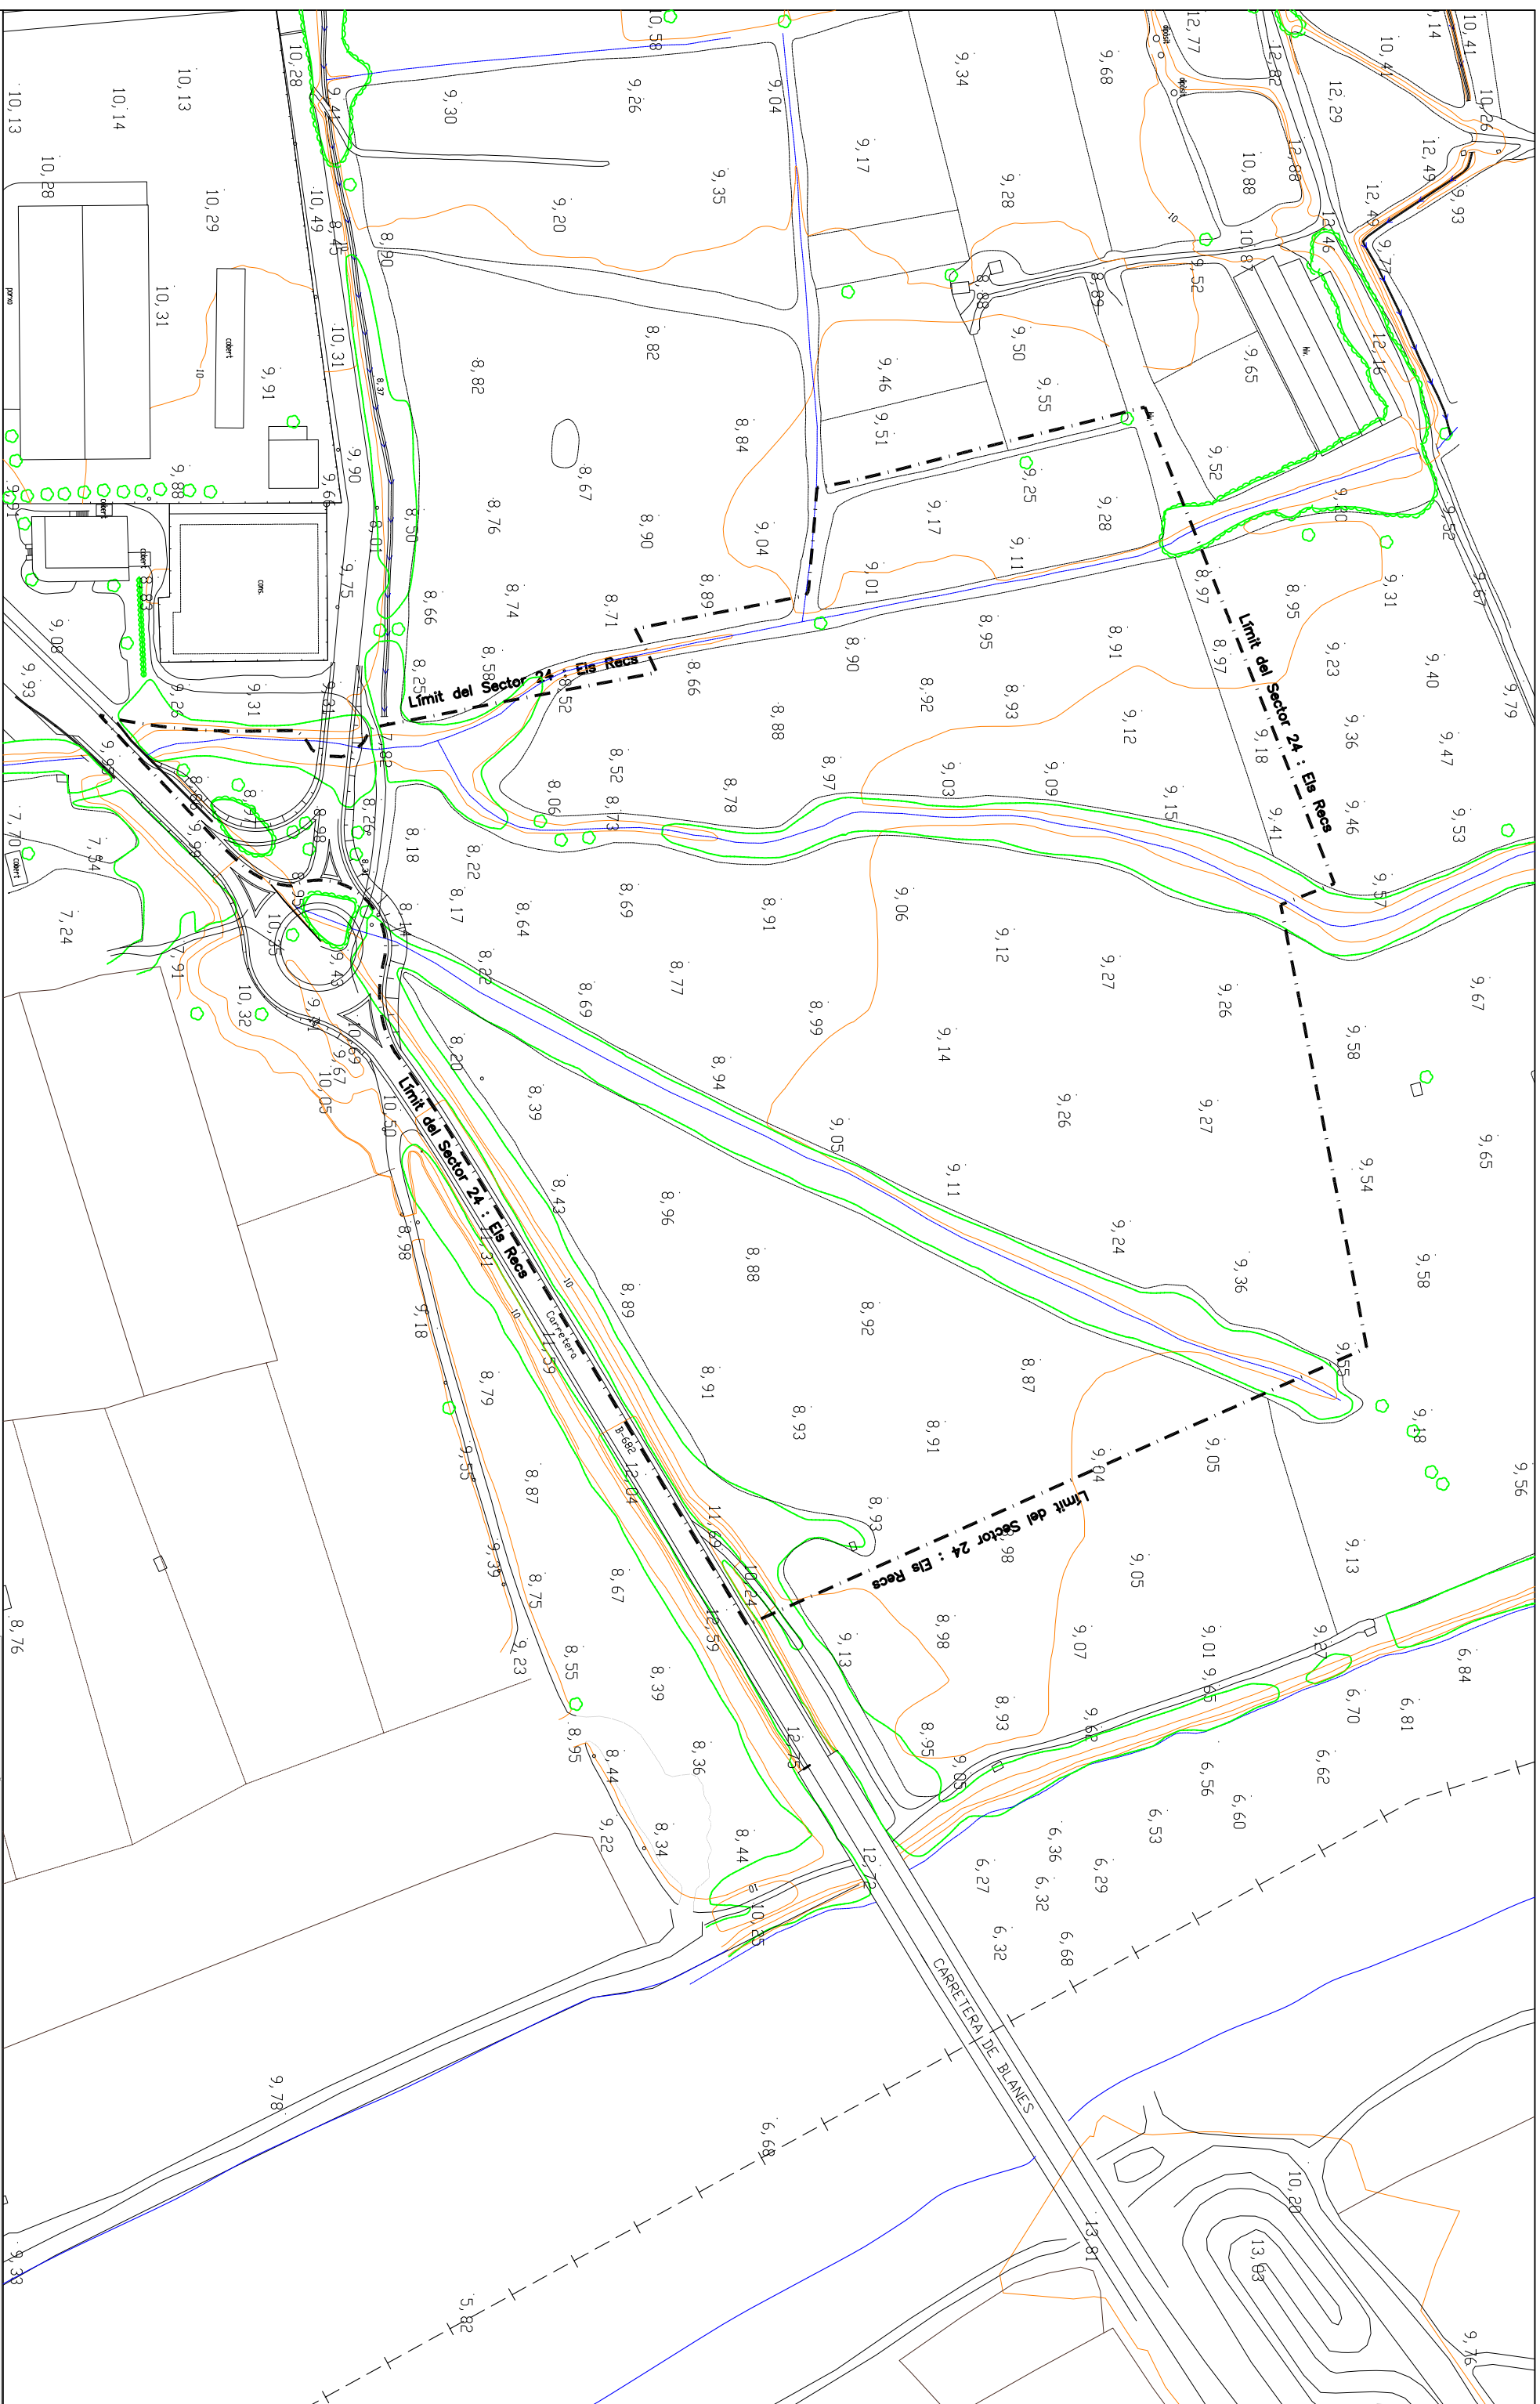


ajuntament de palafròlles

ABRIL 2006

PLA PARCIAL SECTOR 24 : "ELS RECS"

2-TOPOGRAFIC

e 1/2000

arquitecte, josep-ramon amer i elies